
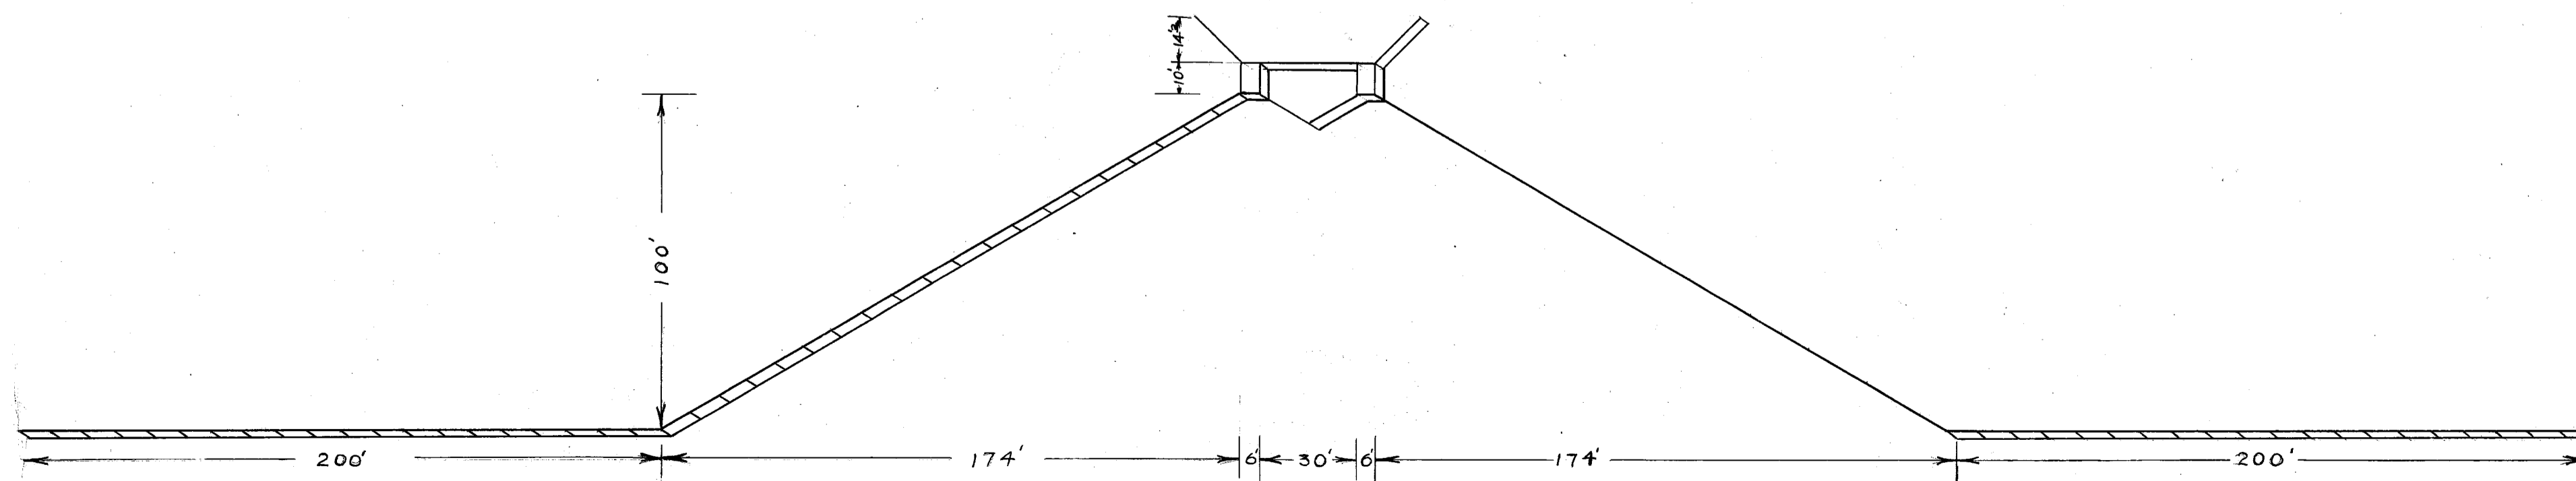


ISOMETRIC VIEW OF SECTION OF FENCE

COUNTING TRAP
Scale $\frac{1}{2}'' = 1'-0''$

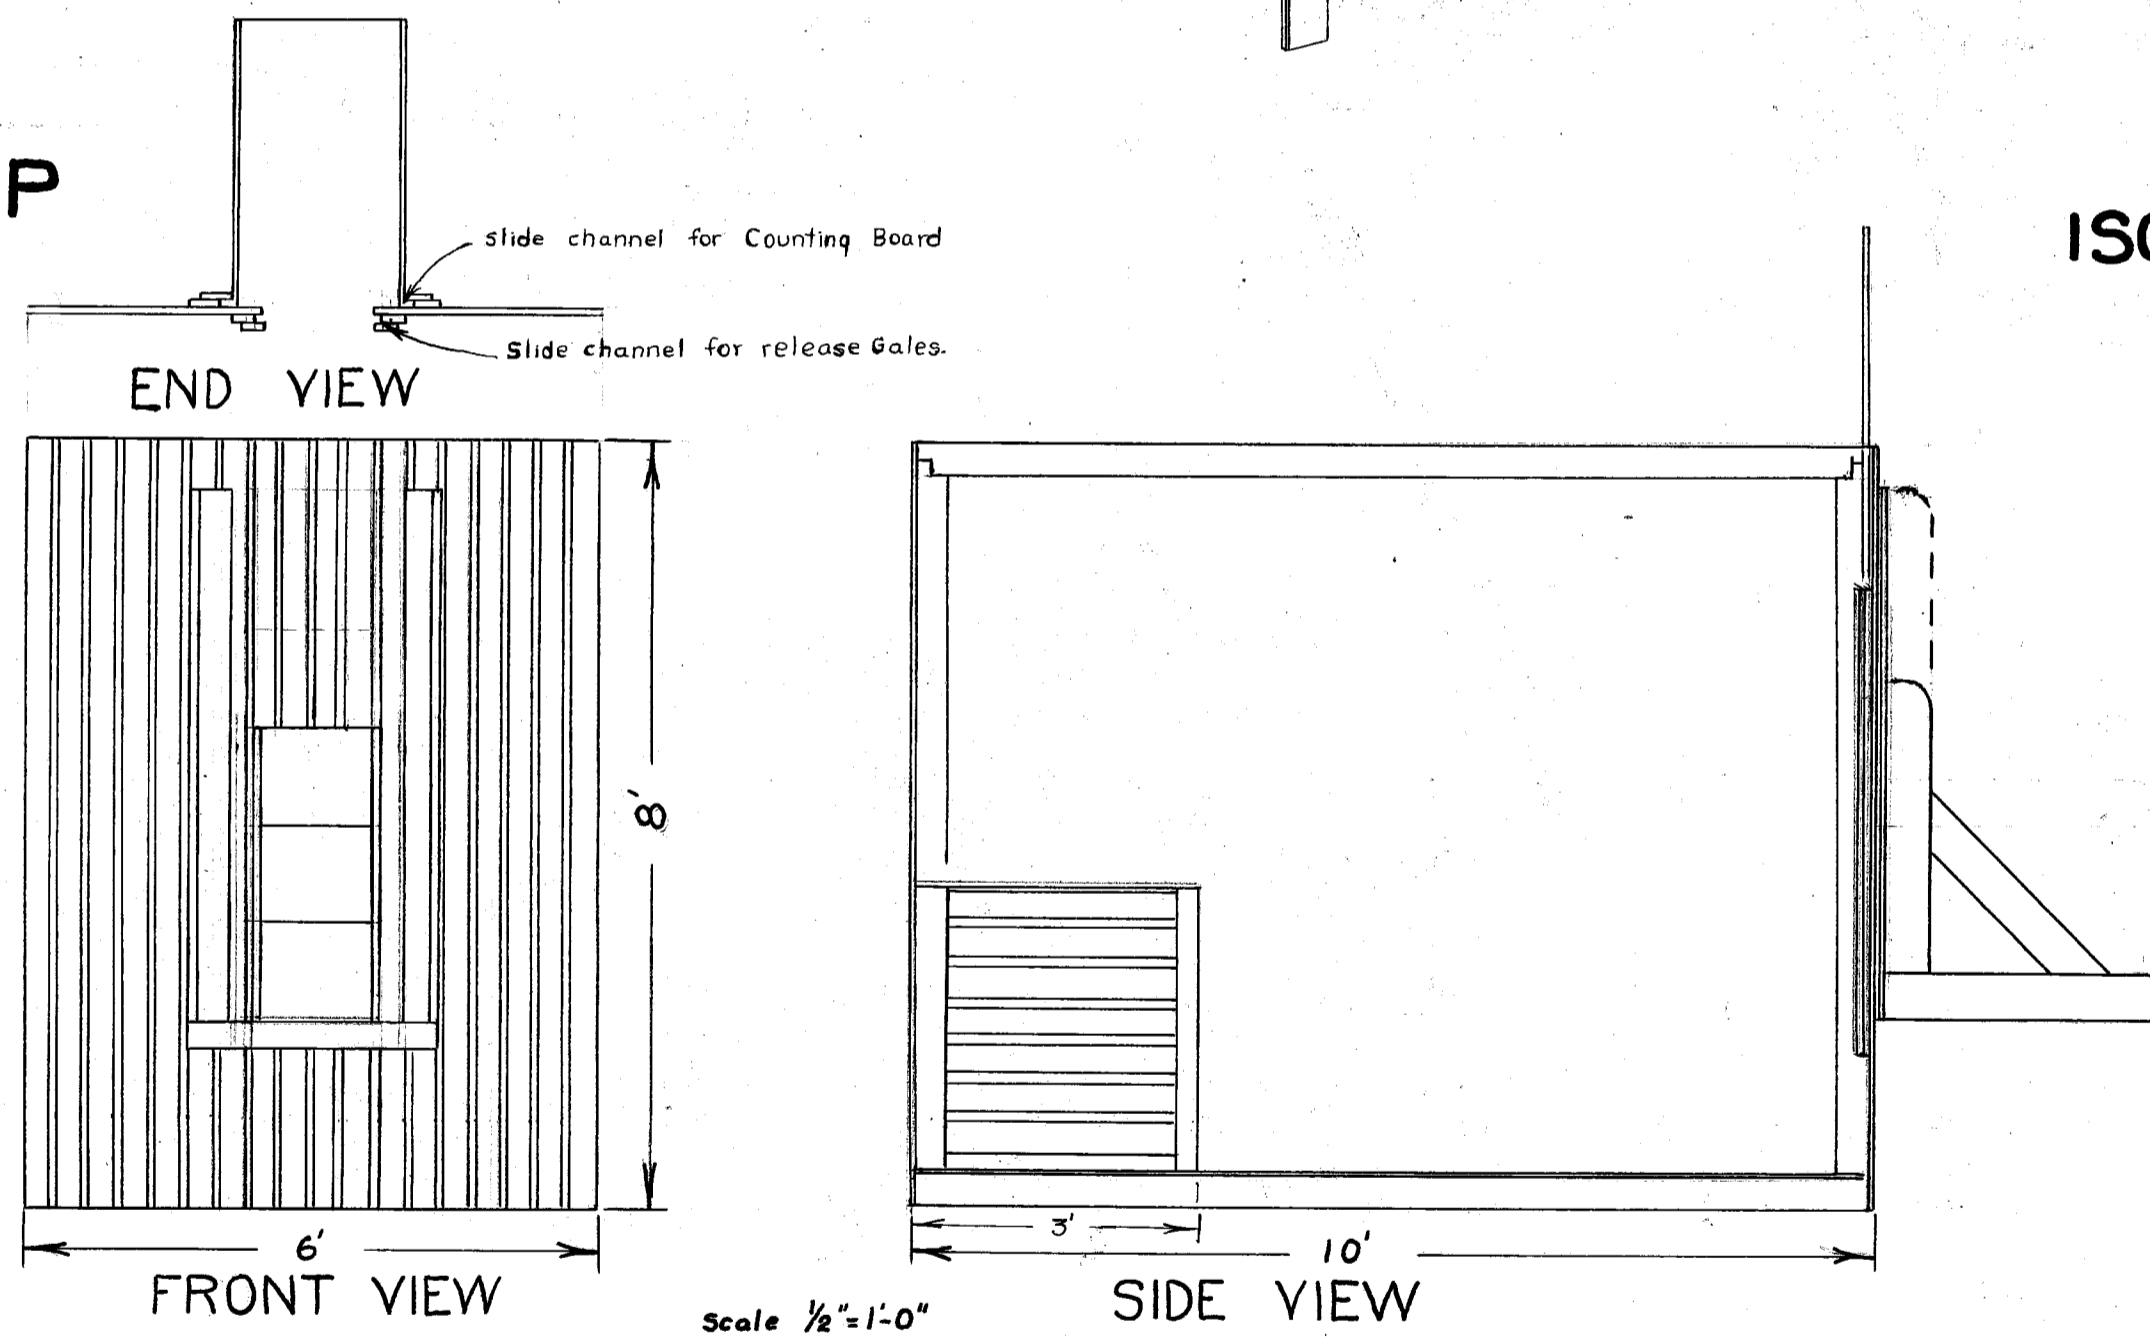

GENERAL LAYOUT OF FENCE
Scale $\frac{1}{4}'' = 10'$

MATERIAL LIST			
170 Pcs.	2x10x16	4534	Piles
85 "	2x4x16	962	
40 "	2x4x16	452	Pens etc.
250 "	1x4x10'	834	Frames
170 "	1x4x8'	454	"
250 "	1x3x8'	500	Pens
200 L.F.	2"x12"	400	Walkways
1000 F.B.M.	1'x8"	1000	Shiplap
120 L.F.	2"x2"	40	Pen Doors
4 Pairs			6" Hinges
100 #			2 1/2" Nails
200 #			6" "
100 #			3 1/2" "
100 #			3/4" Staples
800 Ft.	8' High x 2' Mesh		#14 Gauge Galv. Wire
12	6" to 8" ϕ		Piles

PACIFIC BIOLOGICAL STATION
FISH COUNTING FENCE
FOR
LAKELSE LAKE
Drawn by *P.B. Steen* Approved by
Scales $\frac{1}{4}'' = 1'$ & $\frac{1}{4}'' = 10'$ Feb. 4/47